


ECODENSE CASCADE
FLOOR HEATING + BOILER
HYDRAULIC P&ID

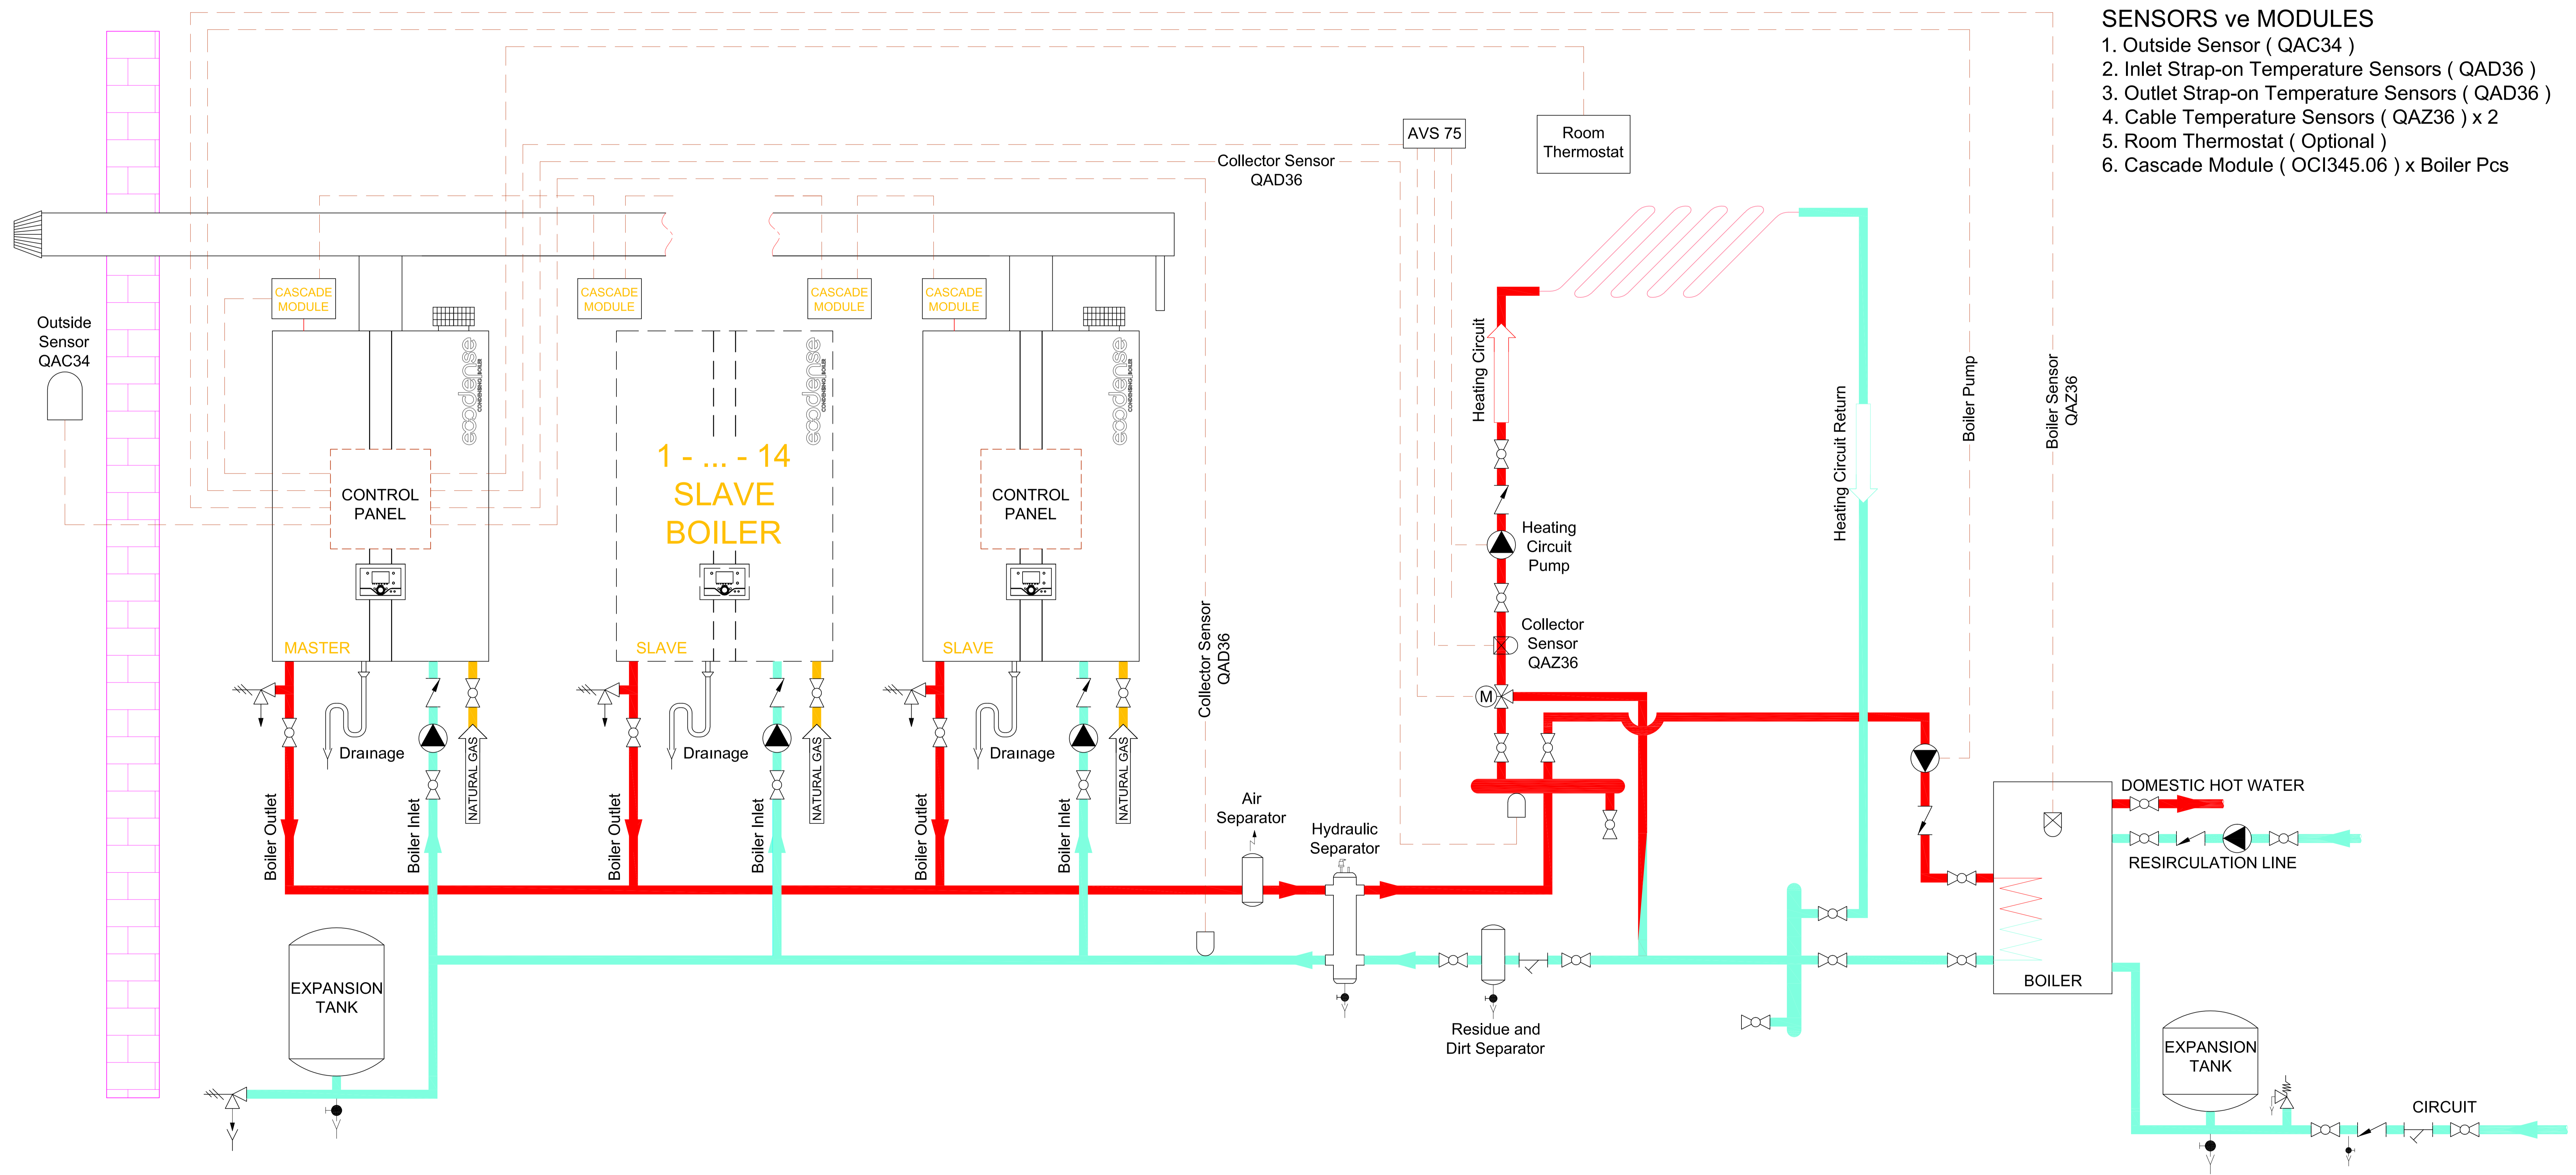

SENSORS ve MODULES

1. Outside Sensor (QAC34)
2. Inlet Strap-on Temperature Sensors (QAD36)
3. Outlet Strap-on Temperature Sensors (QAD36)
4. Cable Temperature Sensors (QAZ36) x 2
5. Room Thermostat (Optional)
6. Cascade Module (OCI345.06) x Boiler Pcs